




Office of the Principal

RANGAPARA COLLEGE, RANGAPARA

ৰঙাপৰা মহাবিদ্যালয়, ৰঙাপৰা

(Affiliated to Gauhati University, UGC Recognised under 2(f) & 12 (B)
P.O.- Rangapara, Dist - Sonitpur 784 505

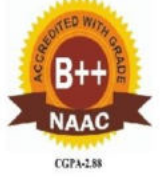

Dr. Ranjan Kalita, M.A. MMC, Ph.D.

Principal

&

Research Supervisor, G.U.



7002355539
9435180914


BUILT UP AREA OF RANGAPARA COLLEGE

Page No	Name of the Building	Area in Square Metre
1	Assam Type Academic Building	1670.51
2	Assam Type Laboratory Building	368.49
3	Assam Type Library Building	350.11
4	Assam Type Auditorium	381.66
5	Assam Type Academic Block 3	563.64
6	RCC Commerce Block Ground Floor	350
7	RCC Commerce Block First Floor	350
8	RCC RUSA Building Ground Floor	151.96
	RCC RUSA Building First Floor	151.96
9	RCC Bodo Building Ground Floor	149.34
	RCC Bodo Building First Floor	149.34
10	Indoor Stadium Ground	976
11	RCC RUSA Toilet Ground Floor	58.95
	RCC RUSA First Floor	58.95
Total Built Up Area 5730.91 Sq. Metre	Ground Floor	5020.66 Sq. Mtr
	First Floor	710.25 Sq. Mtr

RANJAN Digitally signed by
KALITA RANJAN KALITA
Date: 2024.06.13
18:09:10 +05'30'

(Dr. Ranjan Kalita)
Principal
Rangapara College

Assam Type Academic Building
Total Area: 1670.51 Sq Mtr

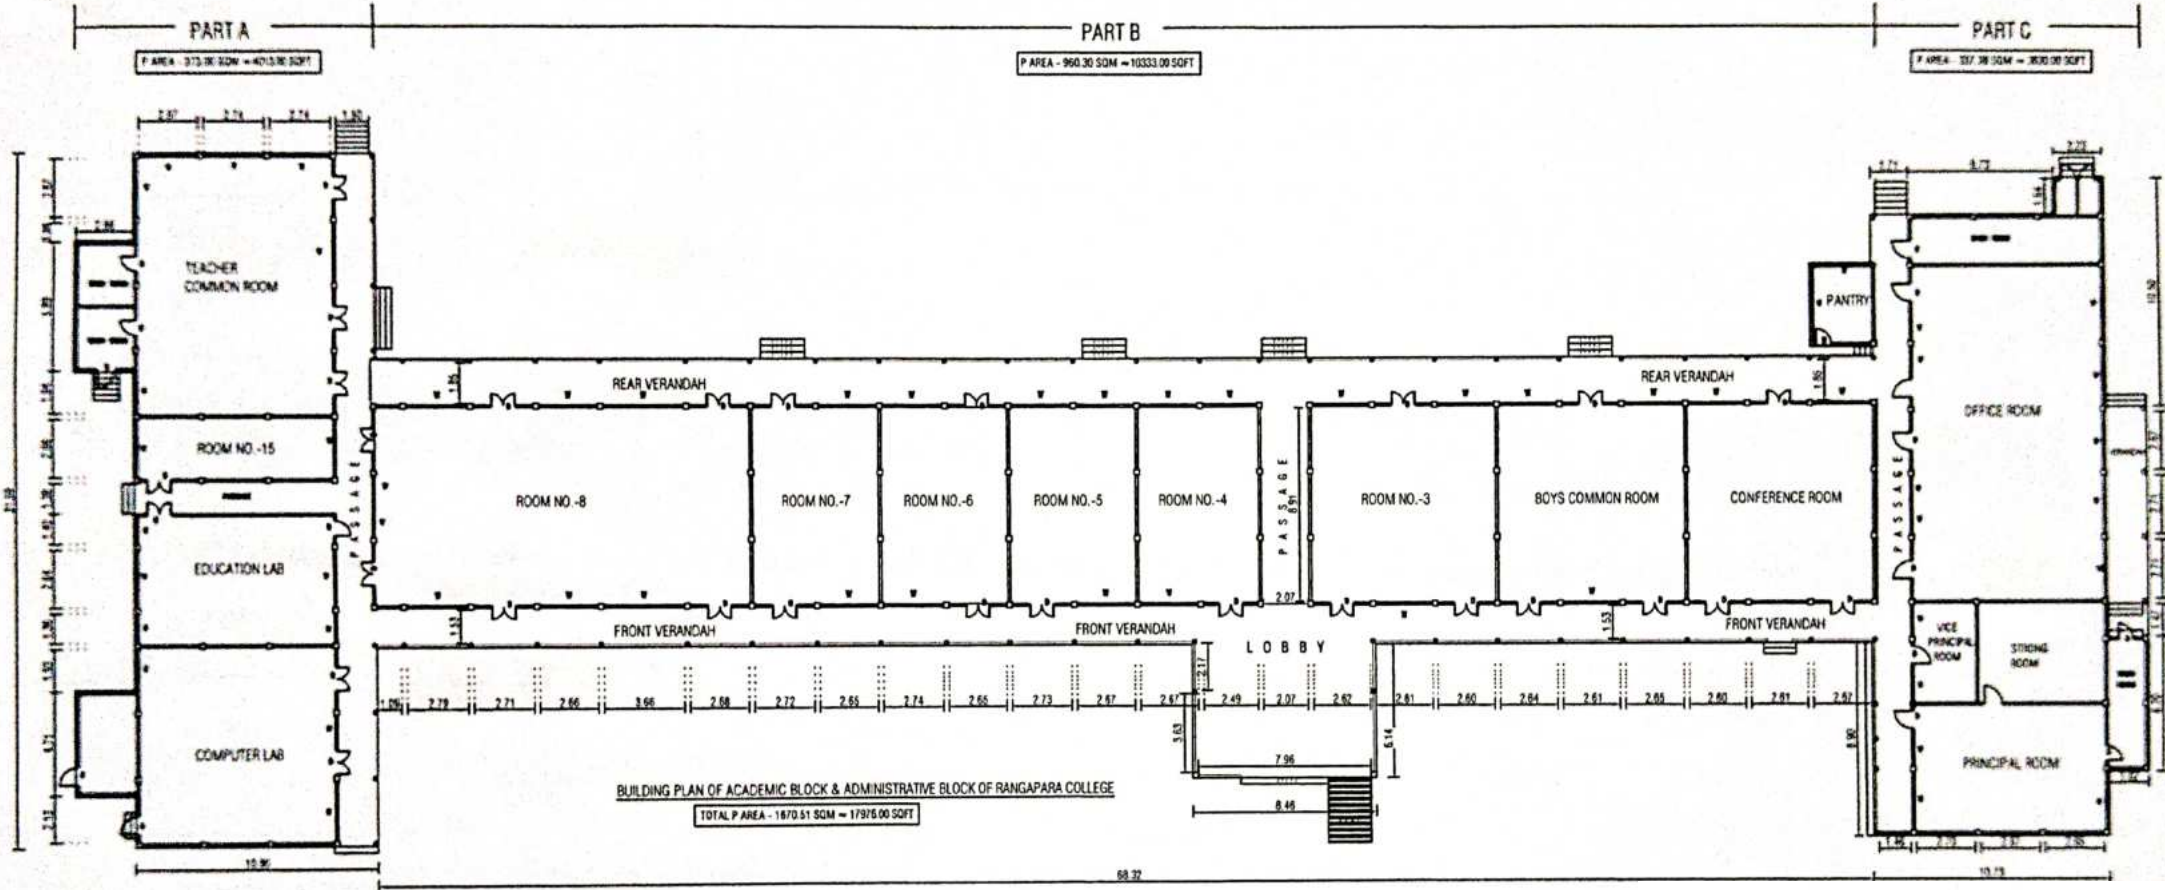


PROJECT :: BUILDING PLAN OF ACADEMIC & ADMINISTRATIVE BLOCK OF RANGAPARA COLLEGE
CLIENT :: THE PRINCIPAL/SECRETARY, RANGAPARA COLLEGE
TITLE :: BUILDING PLAN
DRAWN BY :: SANKESH DUTTA, JE (CIVIL), RANGAPARA M B
DRWG. NO. :: RPS/21/13 09-06-2024 SCALE :: 1:100
ALL DIMENSION ARE IN METRE

Sankesh Dutta
Junior Engineer
Rangapara Municipal Board

Dr. Ranjan Kalita
(Dr. Ranjan Kalita)
Principal
Rangapara College

MA 28/5/24
Block Development Officer
Rangapara Dev. Block
Sonitpur

Secretary
Secretary
Maharani Geon Panchayat

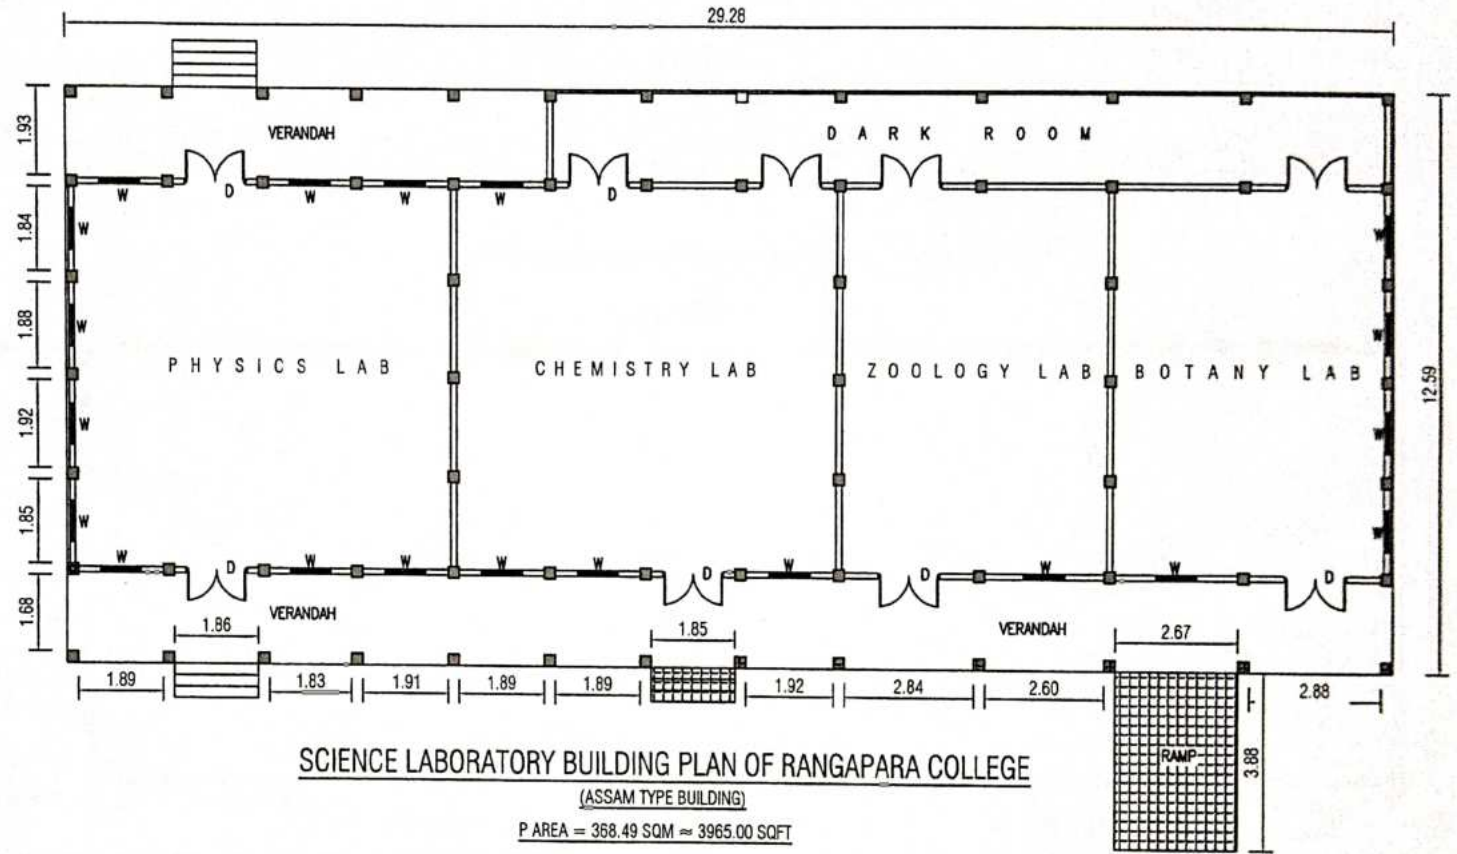


[Signature]
Secretary
Maharani Geon Panchayat

PROJECT :: SCIENCE LAB. BUILDING PLAN OF RANGAPARA COLLEGE
CLIENT :: THE PRINCIPAL/SECRETARY, RANGAPARA COLLEGE
TITLE :: BUILDING PLAN
DRAWN BY :- SUKESH DUTTA, JE (CIVIL), RANGAPARA M B
DRWG. NO.:: RPC/21/16 12-06-2024 SCALE :: 1:100
ALL DIMENSION ARE IN METRE

[Signature]
Junior Engineer
Rangapara Municipal Board

[Signature]
(Dr. Ranjan Kalita)
Principal
Rangapara College

[Signature]
Block Development Officer
Rangapara Dev. Block
Sonitpur

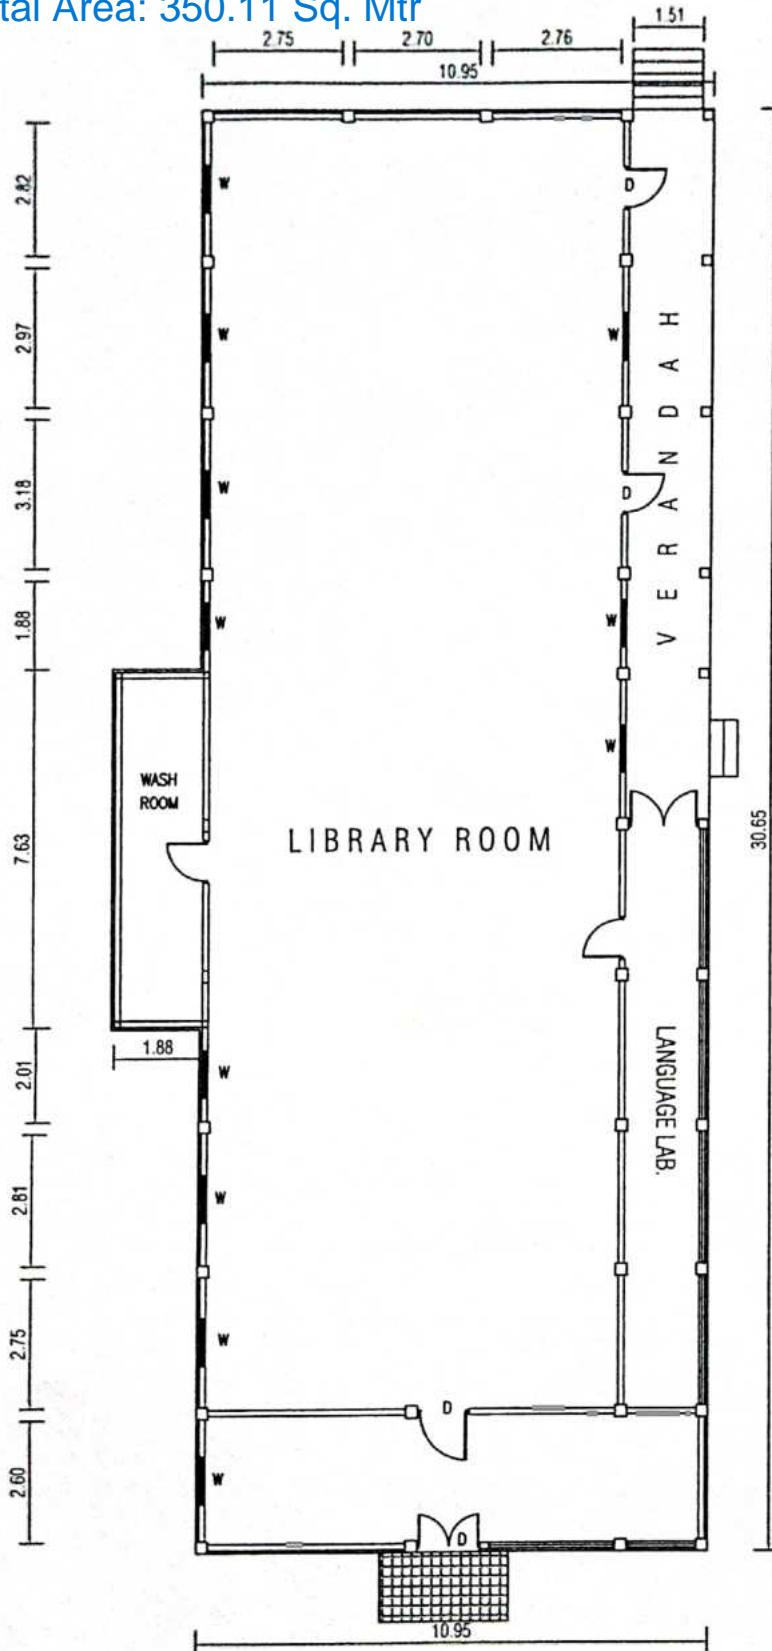

LIBRARY BUILDING PLAN OF RANGAPARA COLLEGE

(ASSAM TYPE BUILDING)

AREA = 350.11 SQM ≈ 3767.00 SQFT

[Signature]
28/5/24
Block Development Officer
Rangapara Dev. Block
Sonitpur

[Signature]
Secretary
Maharani Geon Panchayat



PROJECT :: LIBRARY BUILDING PLAN OF RANGAPARA COLLEGE
CLIENT :: THE PRINCIPAL/SECRETARY, RANGAPARA COLLEGE
TITLE :: BUILDING PLAN
DRAWN BY :: SUKESH DUTTA, JE (CIVIL), RANGAPARA M B
DRWG. NO. :: RPC/21/14 09-06-2024 SCALE :: 1:100
ALL DIMENSION ARE IN METRE

[Signature]
Junior Engineer
Rangapara Municipal Board

[Signature]
(Dr. Ranjan Kalita)
Principal
Rangapara College

P.A. AND SECTION FOR 4 NOS OF CLASS ROOM AT RANGAPARA COLLEGE IN SONITPUR DISTRICT ASSAM

Assam Type Academic Block 3
Total Area: 563.64 Sq, Mtr

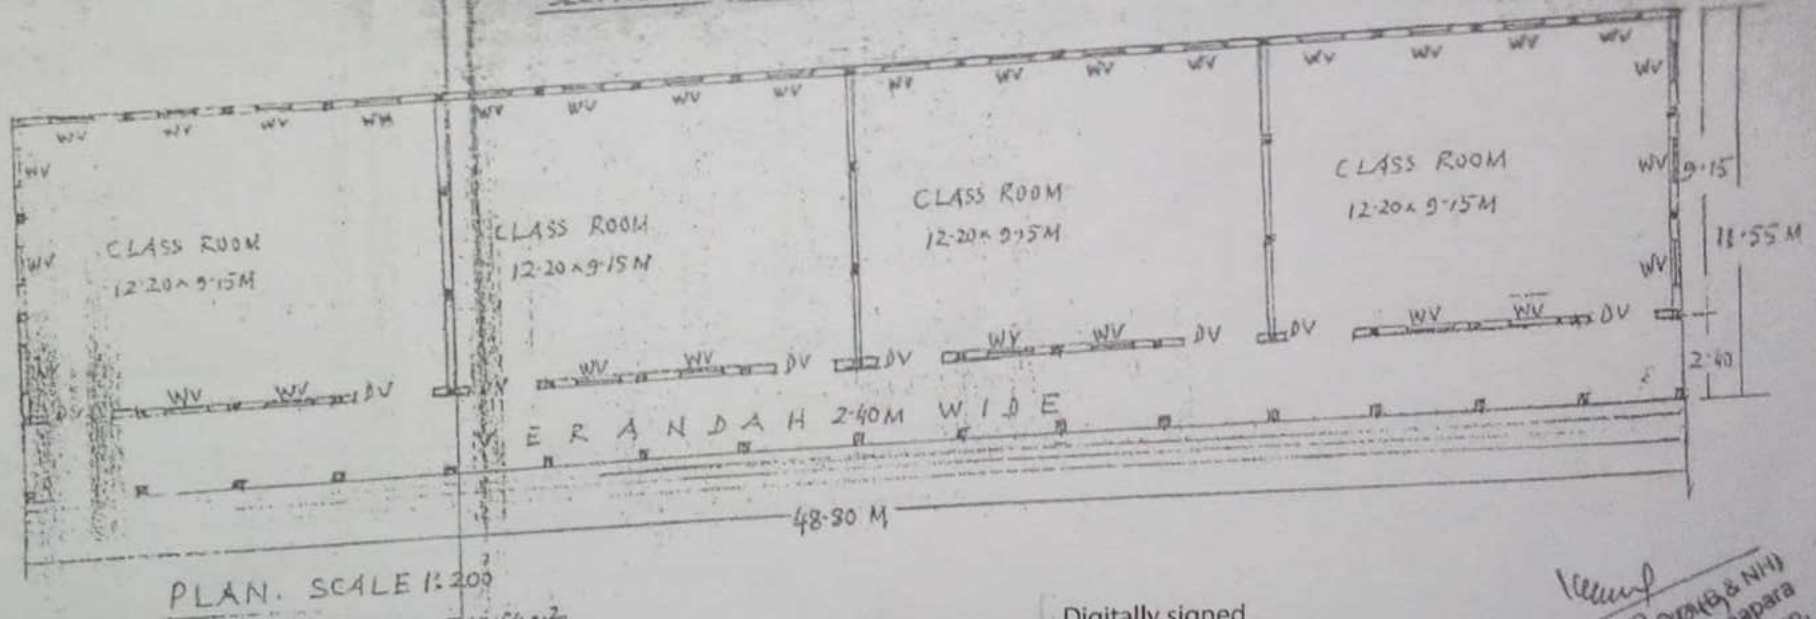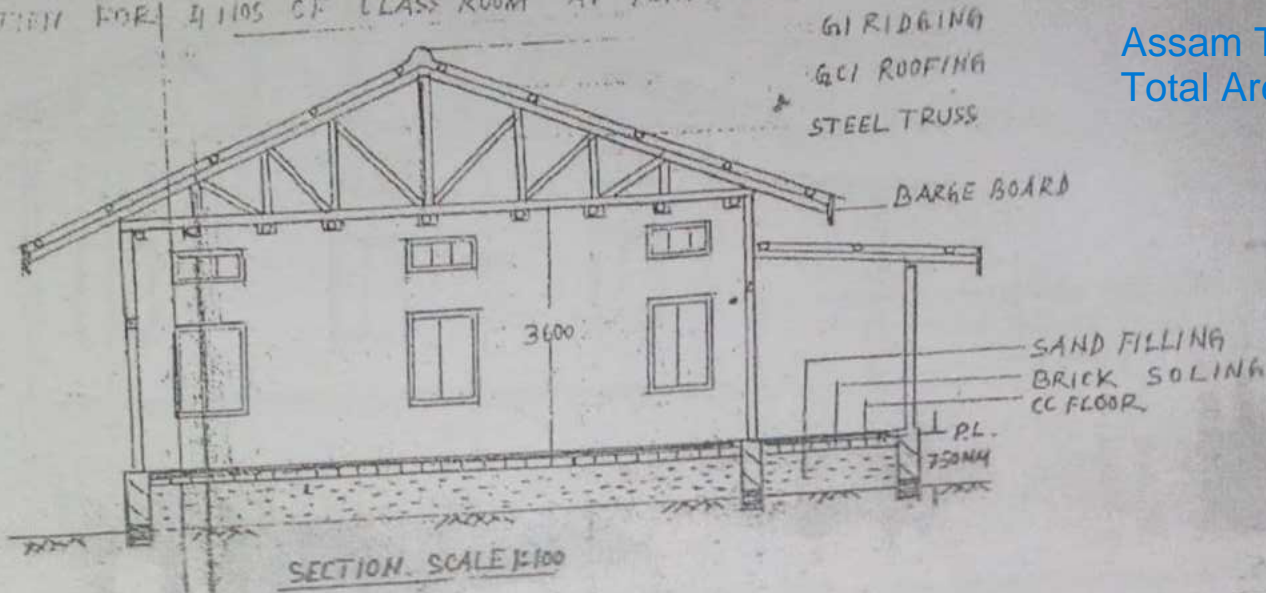


$P.A = 48.30 \times 11.55 = 563.64 M^2$

MA 28/5/24
Block Development Officer
Rangapara Dev. Block
Sonitpur

Secretary
Maharani Gaon Panchayat

RANJAN
KALITA
Digitally signed by RANJAN KALITA
Date: 2024.05.28 12:17:40 +05'30'

16/5/24
Junior Engineer (B & NH)
Dhekajuli, Borsolia, Rangapara
Tentral Building Sub-Division,
Sonitpur

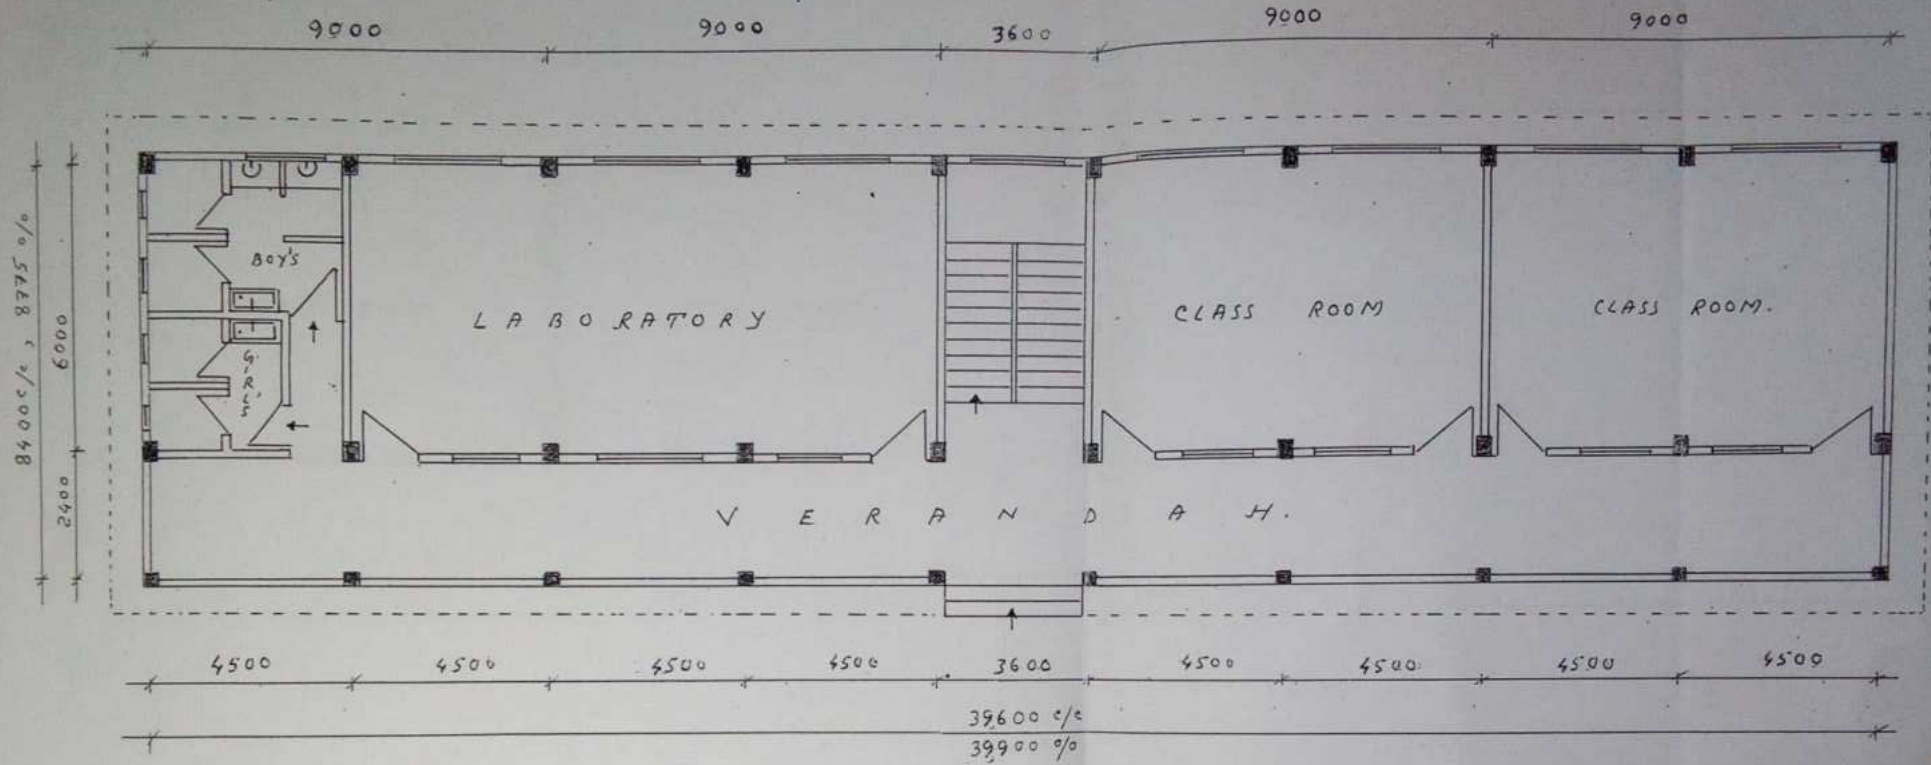

GROUND FLOOR PLAN, AREA = 350 SQ. M.

[Signature]
 Secretary
 Maharani Geon Panchayat

[Signature] 28/5/24
 Block Development Officer
 Rangapara Dev. Block
 Sonitpur


PROPOSED BUILDING OF
 RANGAPARA COLLEGE AT
 RANGAPARA, SONITPUR, ASSAM.

ARCHITECTS ~

design PLUS
 (Approved Firm for Government Authority)
 Reg. No. 12/2001-2
 Architects, Builders and
 Engineers
 Madhav, Hospital Road
 Tezpur, Assam
 Ph. 0377-25252

[Stamp: DESIGN PLUS, 27/11, 2024, SONITPUR]

Page No 7 RCC First Floor (Commerce Block)
 Total Area: 350 Sq, Mtr

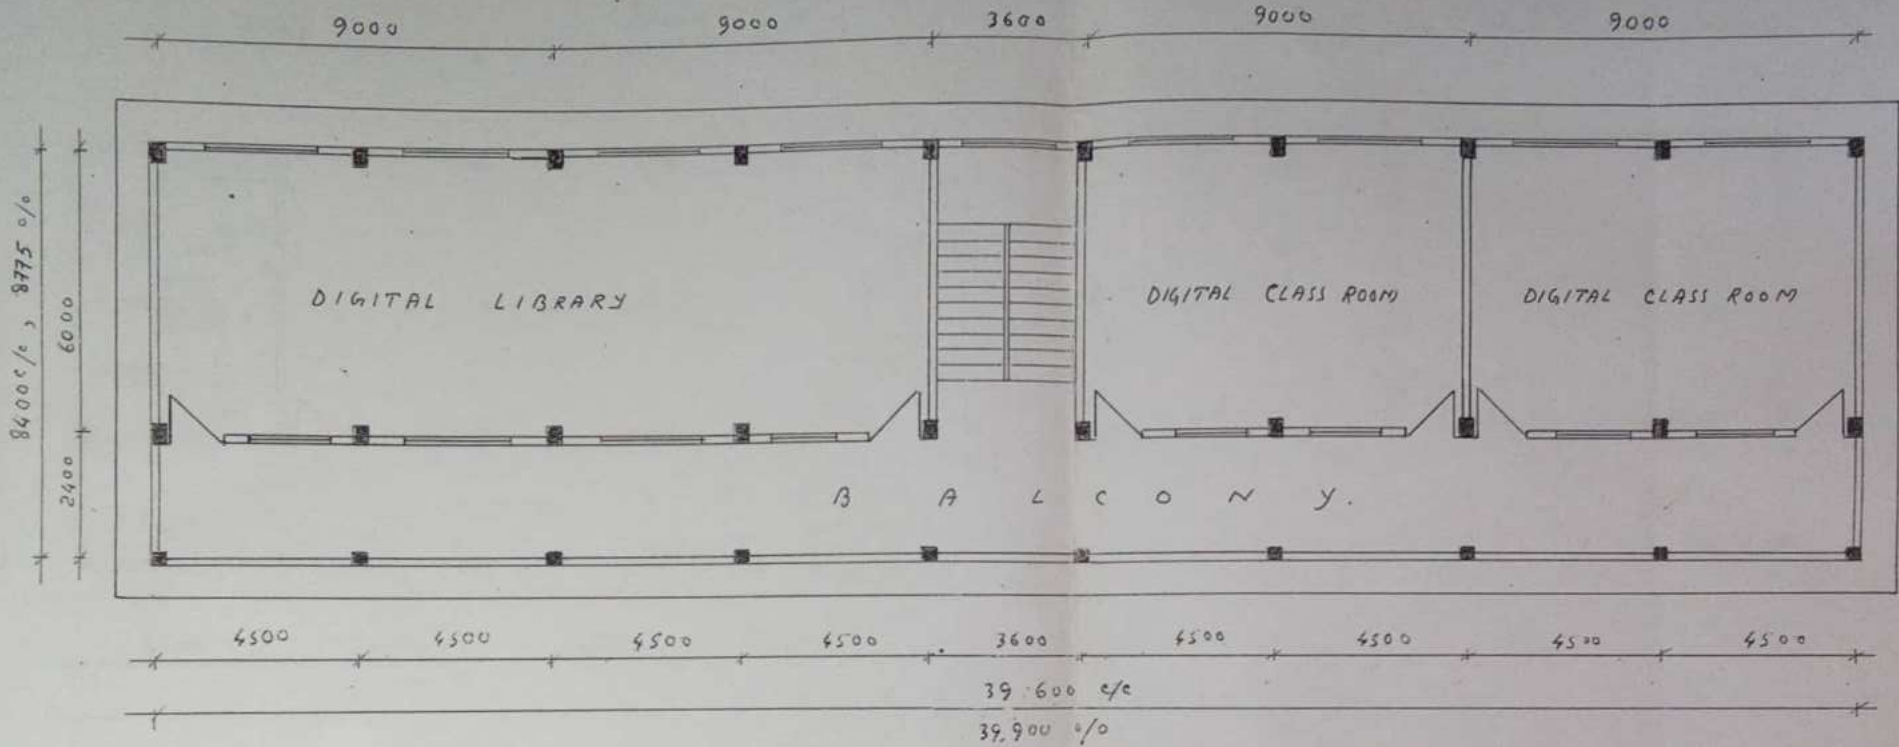

SECOND FLOOR PLAN, AREA = 350 SQ. M.

[Signature]
 Secretary
 Bahamani Gaon Panchayati



[Signature]
 28/6/24
 Block Development Officer
 Rangapara Dev. Block
 Sonitpur

PROPOSED BUILDING OF
 RANGAPARA COLLEGE AT
 RANGAPARA, SONITPUR, ASSAM.

ARCHITECTS ~

design PLUS *[Signature]*
 (Approved Firm by Government Authority)
 Reg. No. 2001-2
 Architects, Sonitpur, Assam
 Madhav Choudhary, National Road
 Tel. No. 2001
 Ph. - 03712-201352


RCC Ground Floor
RUSA Building
Total Area:
151.96 Sq M

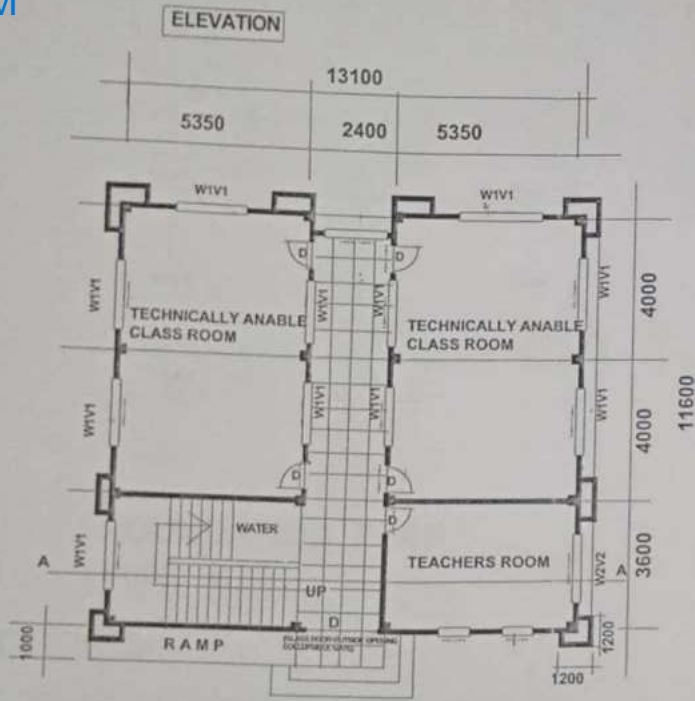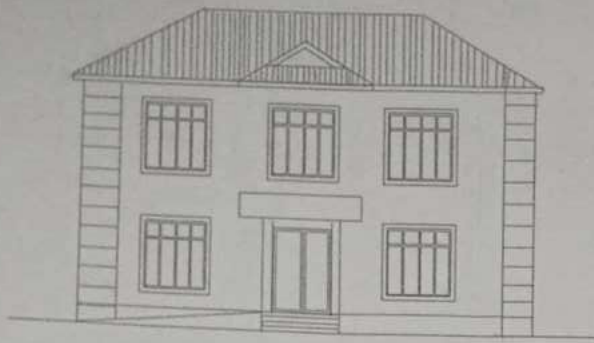


GROUND FLOOR PLAN
scale 1:100 Plinth area 151.96sq m

D=2100mm x 1200mm 2/3glazed, 1/3paneled wooden
W1=1820mm x 1500mm aluminum framed sliding
V1 =1820mm x 450 mm aluminum framed sliding

Principal U/c
RANGAPARA COLLEGE

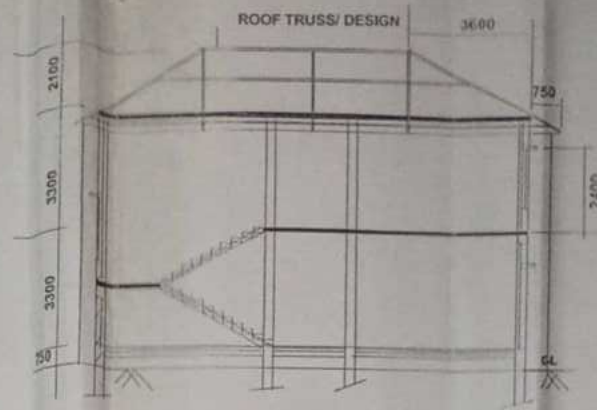

SECTION A-A

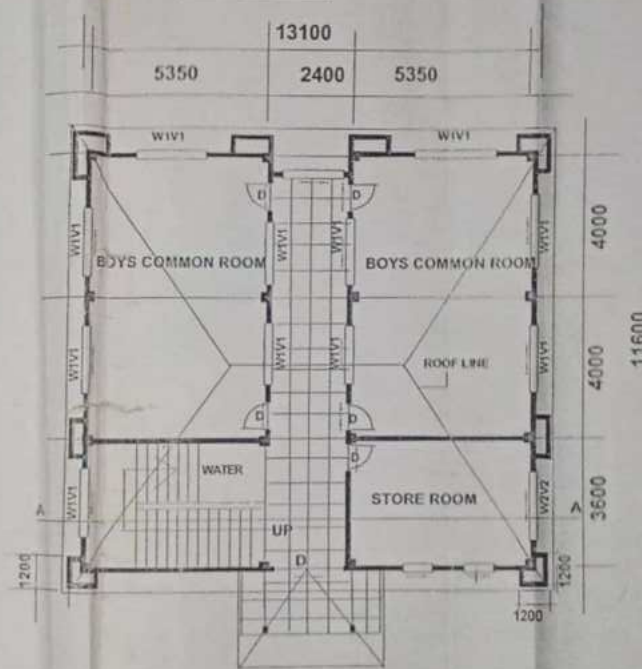

1ST & 2ND FL PLAN
scale 1:100 Plinth area 151.96sq m

CONSTRUCTION OF RCC TECHNICALLY ANABLE CLASS ROOM
(TWO STORIED PROVISION) AT RANGAPARA COLLEGE, RANGAPARA

PLAN, SECTION, ELEVATION

COUNTERSIGNED BY

DRH/DESIGN BY


Executive Engineer, P.W.D.
Tazpur Bldg. Division
Tazpur

Asstt. Engineer, P.W.D.
Tazpur Bldg. Division
Tazpur


RCC First Floor
RUSA Building
Total Area:
151.96 Sq M

Block Development Officer
Rangapara Dev. Block
Sonitpur


Secretary
Naharani Gaon Panchayat

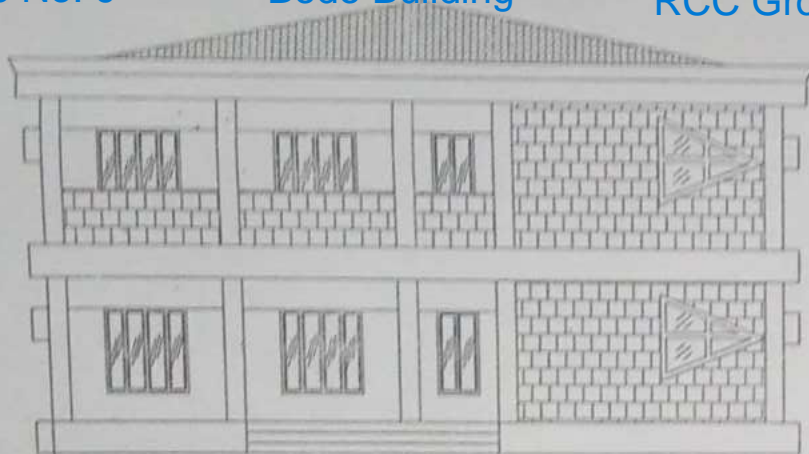


FRONT ELEVATION
SCALE 1:100

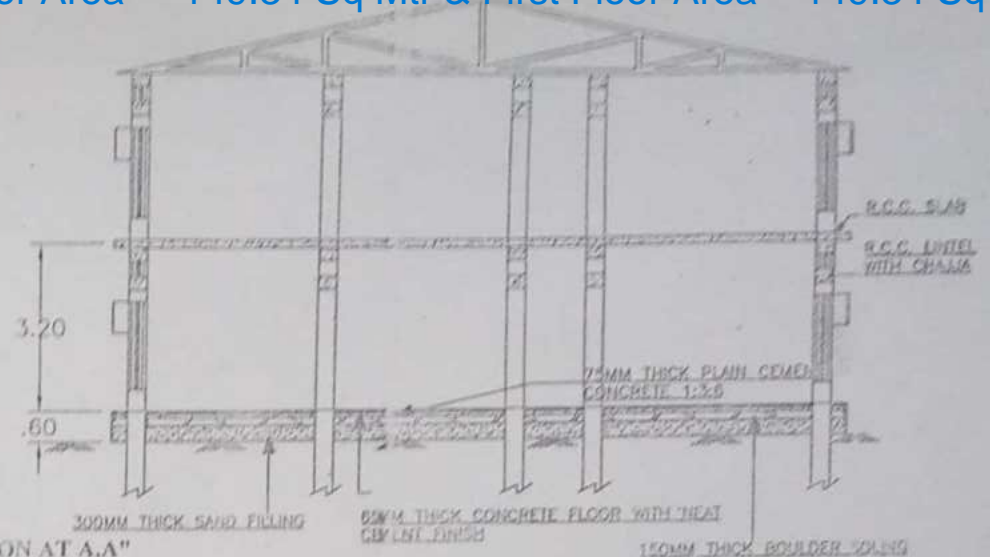

SECTION AT A-A"
SCALE 1:100

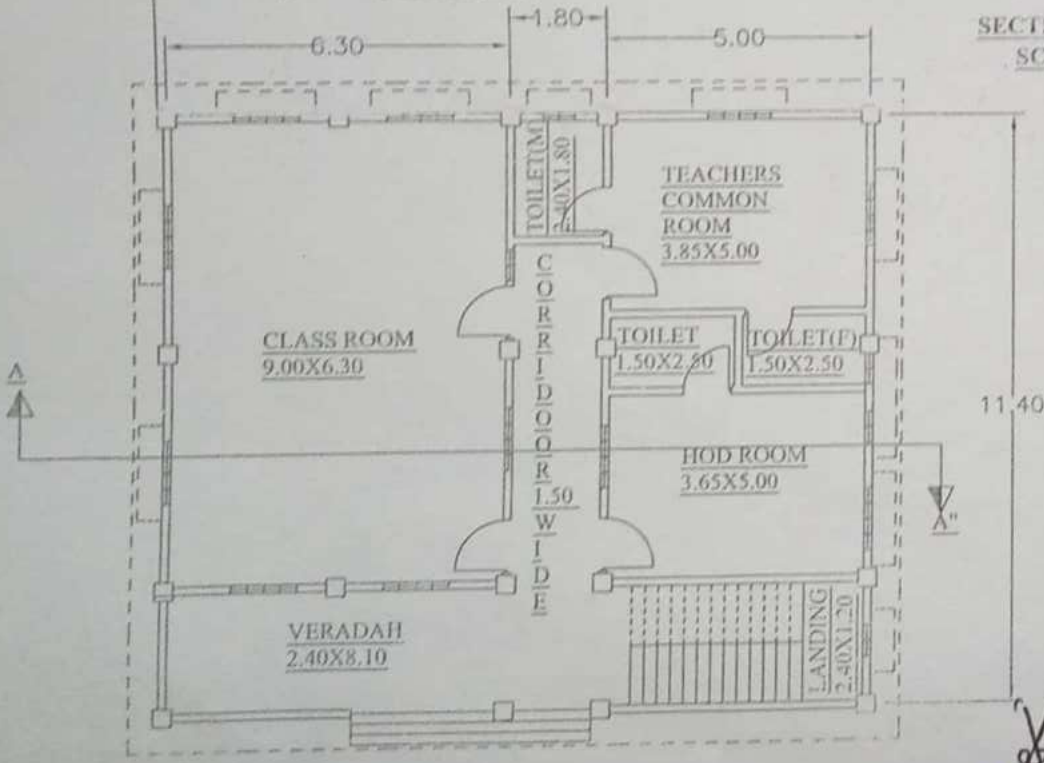


GROUND FLOOR PLAN
TOTAL AREA = 149.34sqm
SCALE 1:100

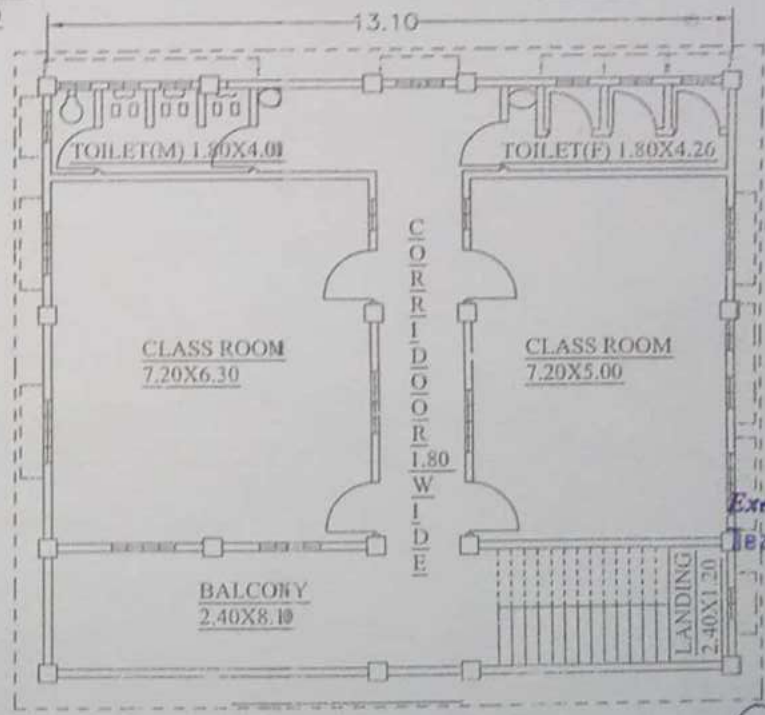

1st FLOOR PLAN
TOTAL AREA = 149.34sqm
SCALE 1:100

Secretary
Naharani Gaon Panchayat

Junior Engineer, P.W.D.
Tezpur Building Division
Executive Engineer, P.W.D.
Tezpur Building Division
4/28/5/24
Block Development Office
Rangapara Dev. Bloc

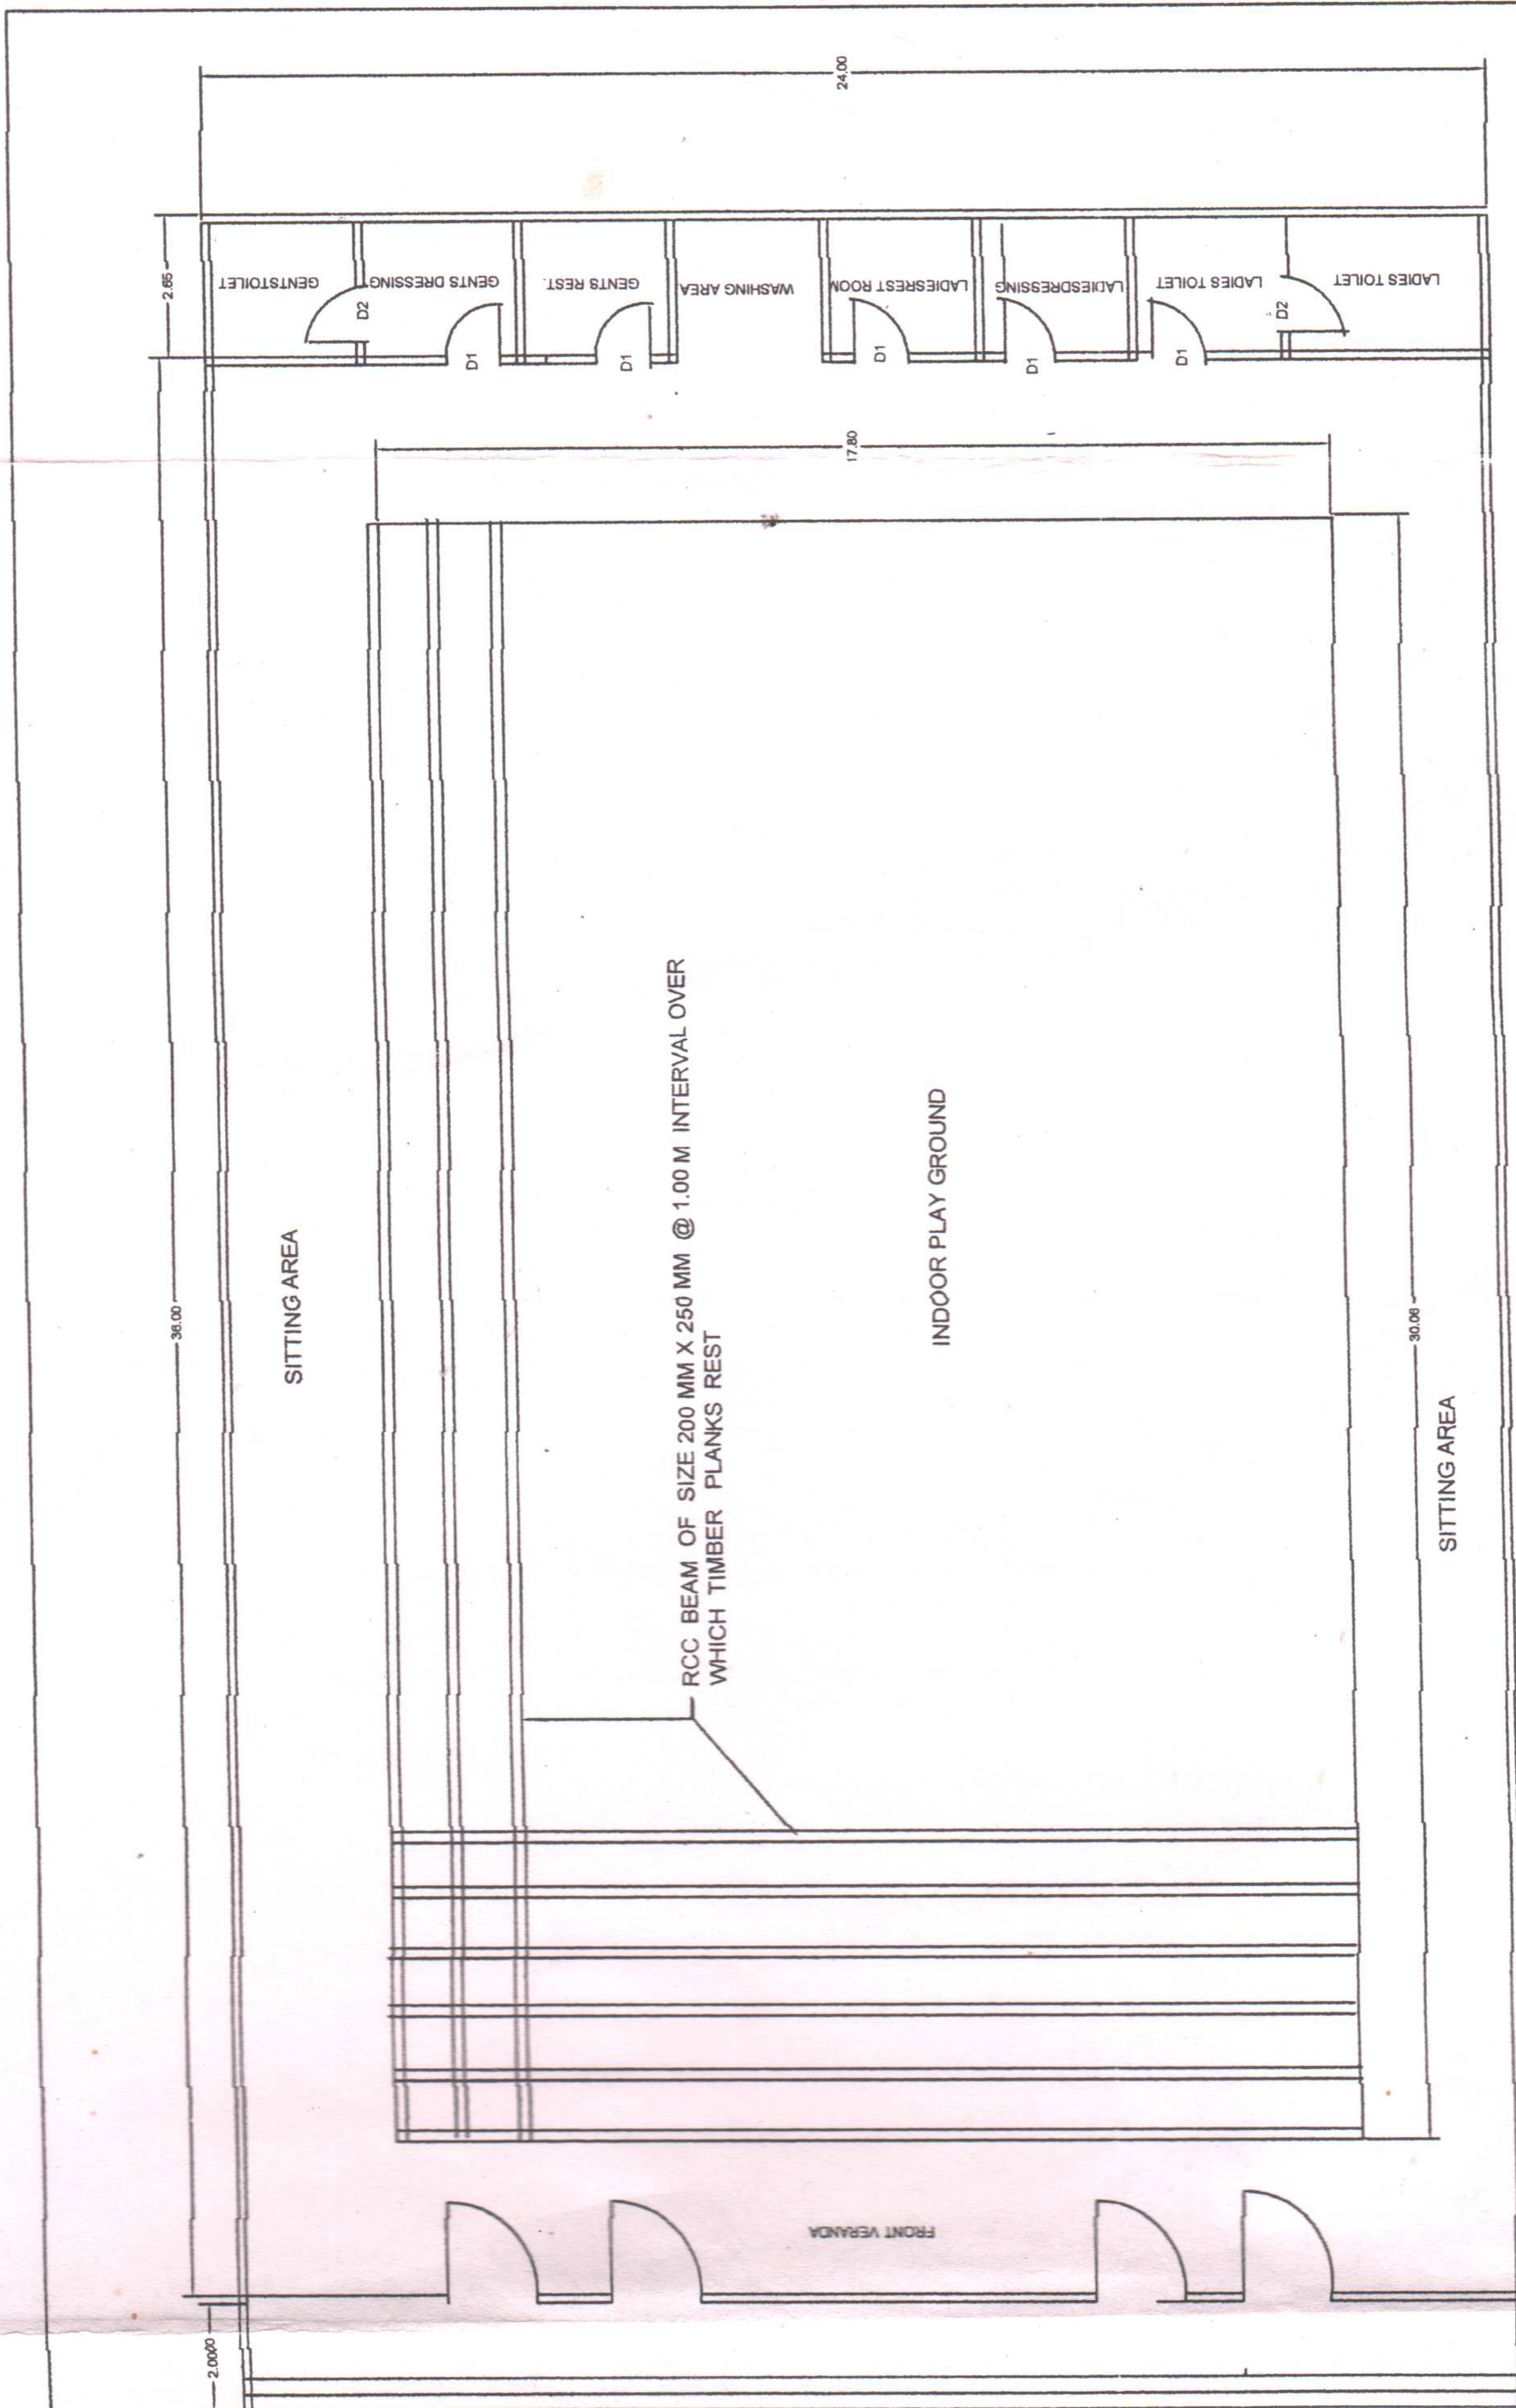

[Signature]
 Asstt. Engineer, P.W.D.
 Tezpur Bldg. Division
 Tezpur


[Signature]
 Block Development Officer
 Rangapara Dev. Block
 Sorigpur

PLAN
 BUILT UP AREA = 976.00 SQM.


[Signature]
 Secretary
 Maharni Geon Panchayat

[Signature]
 (Dr. Ranjan Kalita)
 Principal
 Rangapara College

RUSA RCC Toilet Block
 Ground Area 58.95 Sq Mtr
 First Floor Area: 58.95 Sq. Mtr

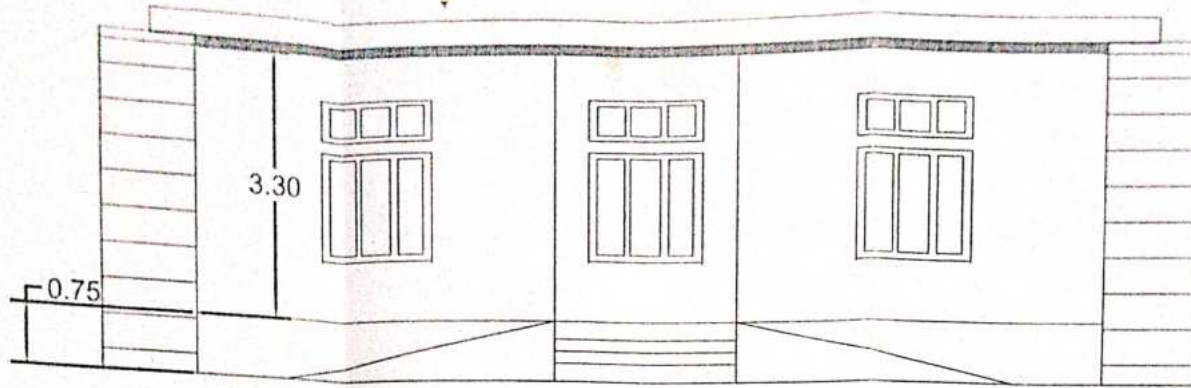

Area: In Ground Floor: 58.95 sqm
 In First Floor: 58.95 sqm

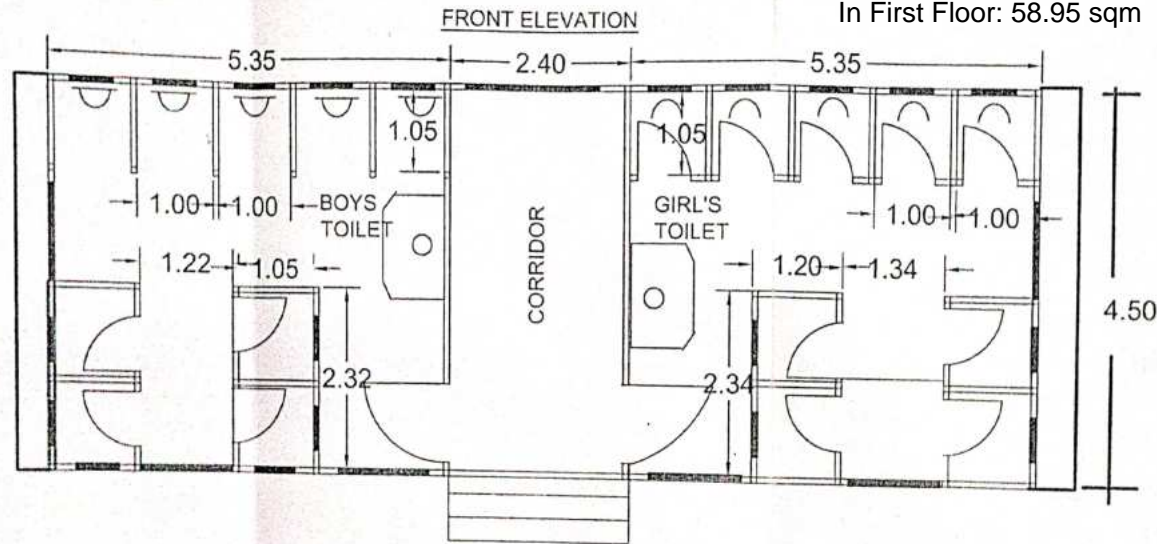

CONSTRUCTION OF R.C.C. TOILET BLOCK FOR BOYS & GIRLS, AT RANGAPARA COLLEGE, AT RANGAPARA.

SCALE= 1 : 100

PLAN , SECTION, ELEVATION AND DETAILS OF BEAMS

COUNTERSIGNED BY-

DRAWN & DESIGN


[Signature]
 Executive Engineer, P.W.D.
 Tezpur Bldg, Division
 Tezpur

[Signature]
 (Jatin Goswami)
 Assistant Engineer, P.W.D.
 Tezpur Bldg, Division
 Tezpur

[Signature]
 28/5/24
 Block Development Officer
 Rangapara Dev. Block
 Sonitpur

[Signature]
 Secretary
 Maharani Geon Panchayat


[Signature]
 (Dr. Ranjan Kalita)
 Principal
 Rangapara College
 Principal
 Rangapara College

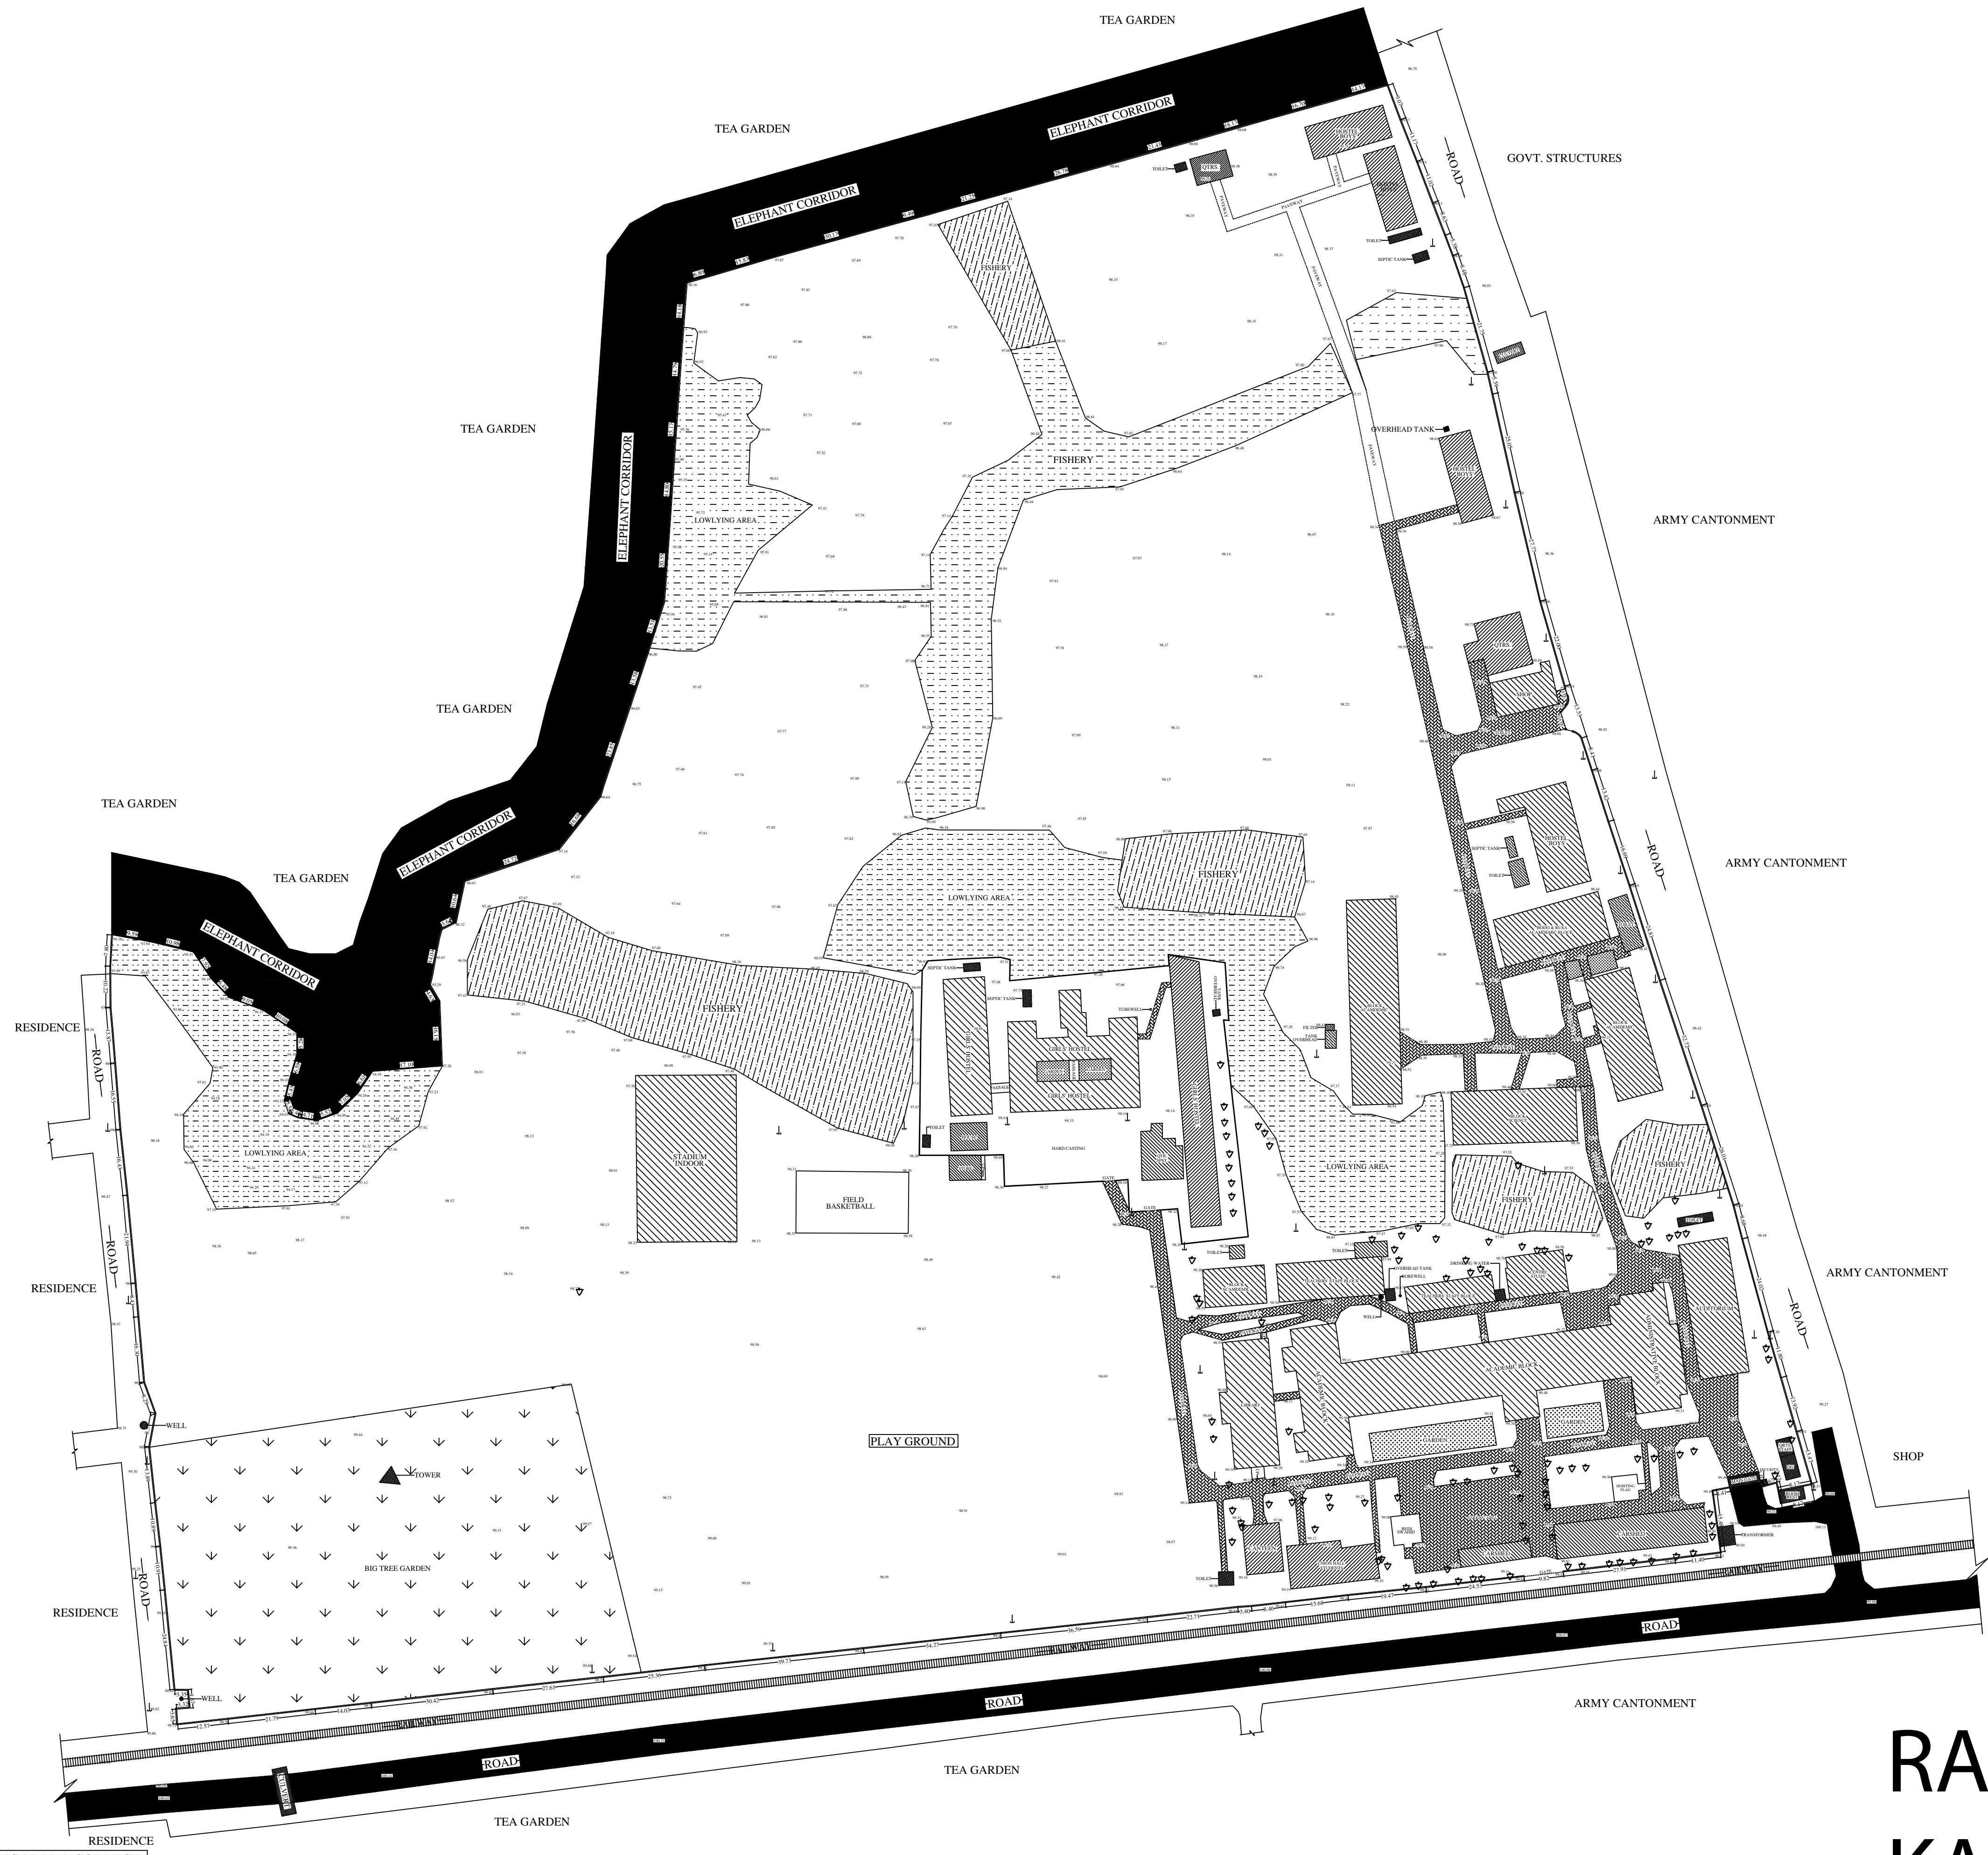

PROJECT	PROPOSED MASTER PLAN OF RANGAPARA COLLEGE.
CLIENT	THE PRINCIPAL / SECRETARY, RANGAPARA COLLEGE.
TITLE	SITE PLAN, RANGAPARA, SONITPUR, ASSAM.
DRAWN BY -	TANGENT, BELTOLA GUWAHATI-28.
Drg. No.	RPC/21/11
Date	22-06-2021
SCALE	1:1
ALL DIMENSION ARE IN METRE	

LEGEND:-	
BOUNDARY LINE	
ROAD	
ELECTRIC POLE	
TREES	
BLACK TOP ROAD	
PAVERS BLOCK	
FISHERY	
LOWLYING AREA	
ELEPHANT CORRIDOR	

LAND AREA	= 109353.3235 SQM.
	= 1176641.7610 SQFT.
	= 81.08 3.0K 11.12L
	= 27.15 ACRE

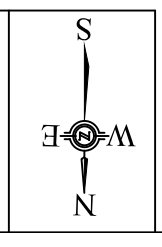

RANJAN KALITA
 Digitally signed by RANJAN KALITA
 Date: 2024.05.30 14:12:22 +05'30'